


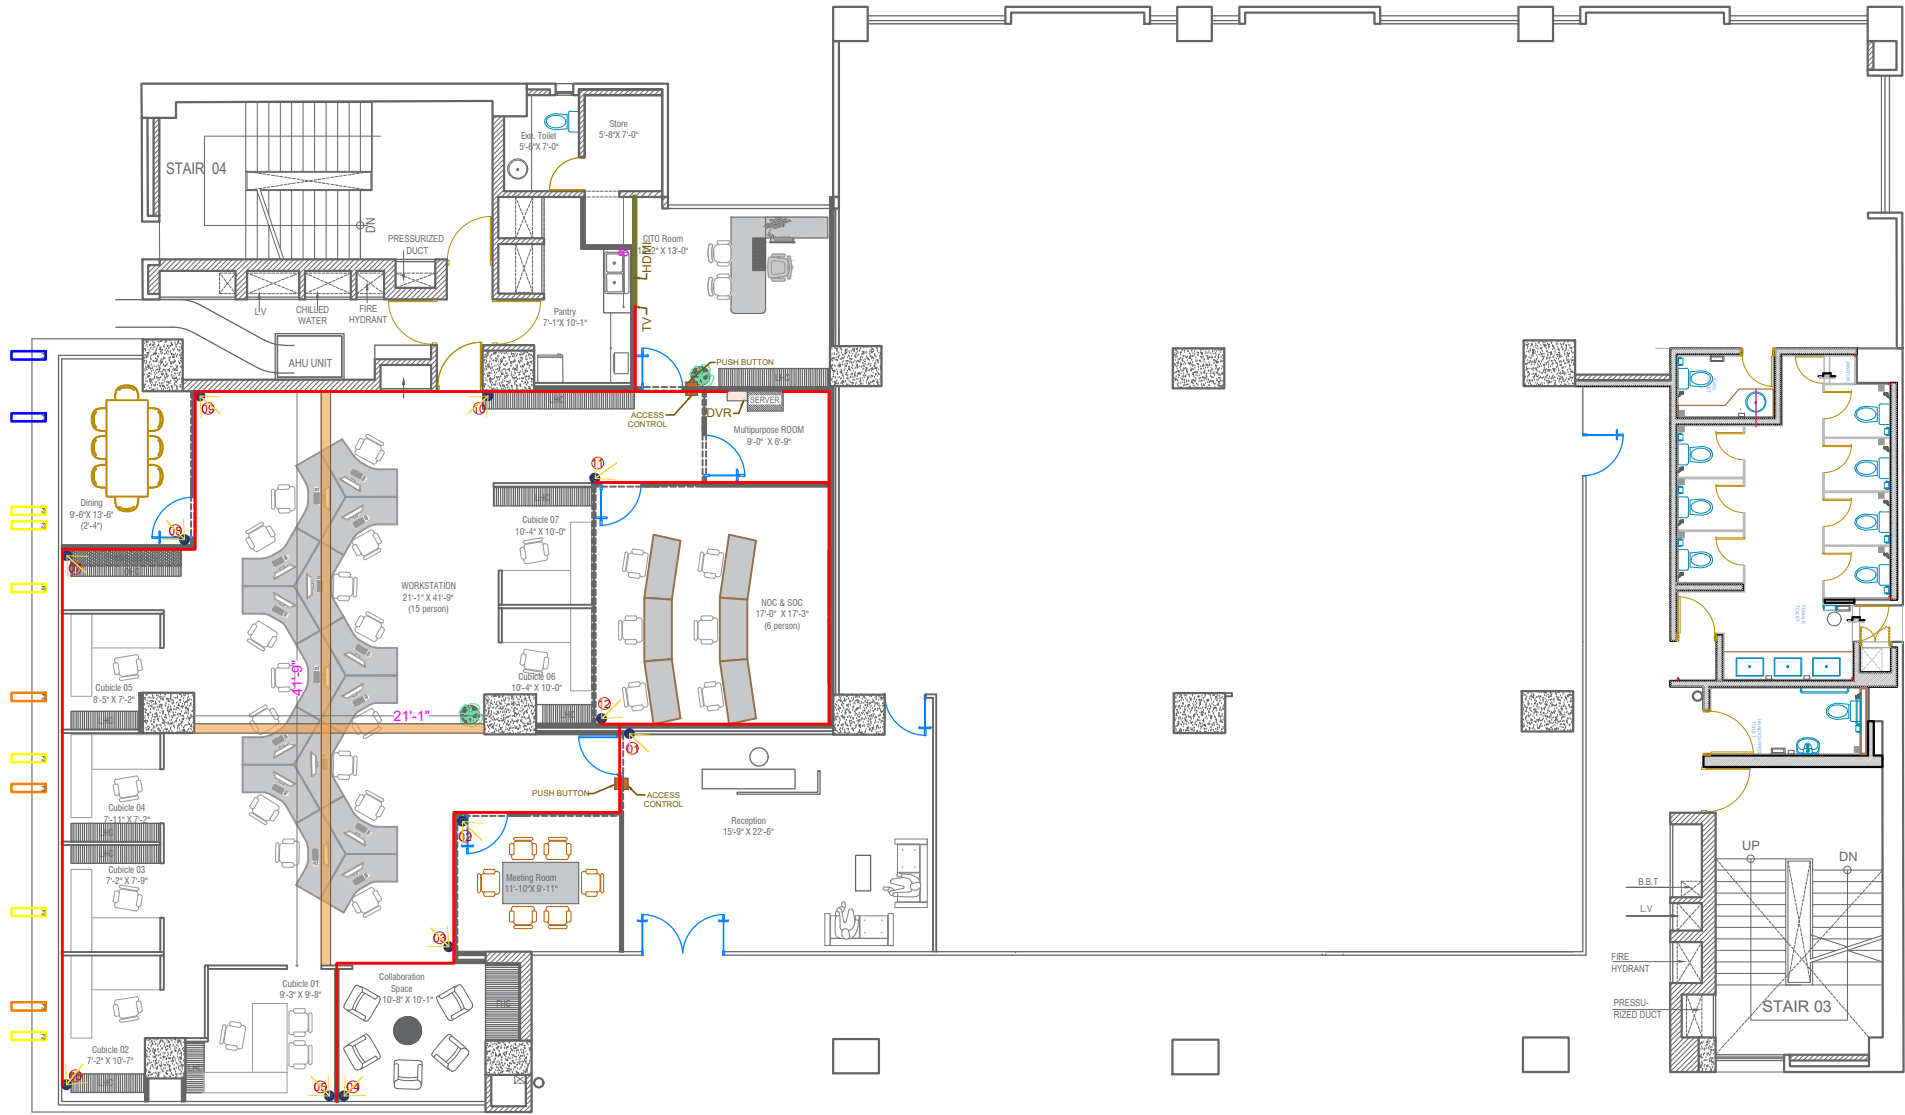


NETWORKING LAYOUT PLAN


-  INTERNET/ LAN SOCKET
-  WIFI ROUTER
-  CABLE TRAY

PROJECT	CONSULTANT	ARCHITECT	CHECKED BY	APPROVED BY	DRAWING TITLE	DATE	PROJECT ID 721
SHAMADHAN EXTENSION	SARA INTERIOR Address: Level-3, Ishaque Tower, k-96/b, Progati Sarani, Dhaka- 1229 Contact: 01707 08 20 85 Email: info@sarainteriorbd.com Website: www.sarainteriorbd.com	JR. ARCHITECT	Head of Design Team	Principle Architect	LAYOUT PLAN	15.01.2026	
CLIENT APPROVAL					1st revised	SHEET NO	
					2nd revised	01	
					3rd revised		



ACCESS CONTROL & CC TV LAYOUT PLAN

PROJECT	CONSULTANT	ARCHITECT	CHECKED BY	APPROVED BY	DRAWING TITLE	DATE	PROJECT ID 721
SHAMADHAN EXTENSION	SARA INTERIOR Address: Level-3, Ishaque Tower, k-96/b, Progati Sarani, Dhaka- 1229 Contact: 01707 08 20 85 Email: info@sarainteriorbd.com Website: www.sarainteriorbd.com	JR. ARCHITECT	Head of Design Team	Principle Architect	LAYOUT PLAN	15.01.2026	
CLIENT APPROVAL					1st revised 2nd revised 3rd revised	SHEET NO 01	

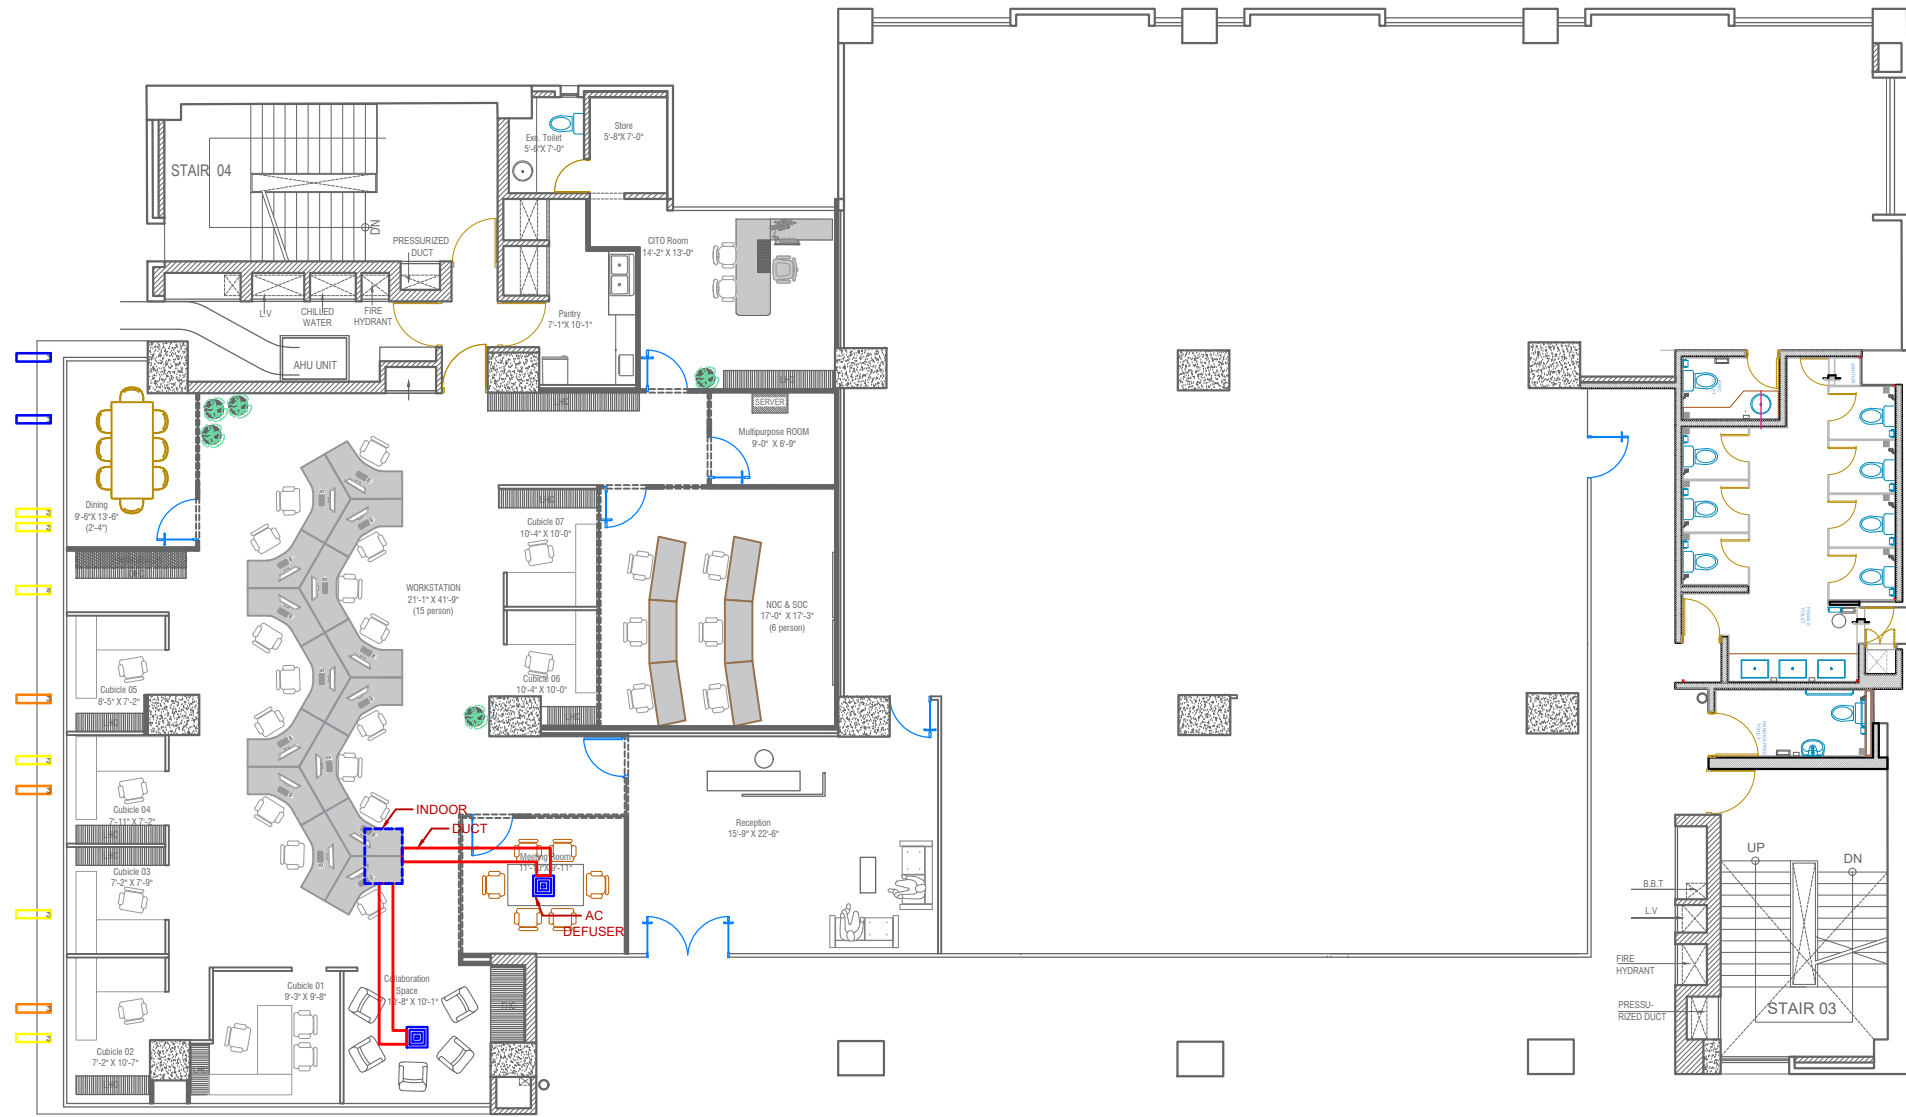

AC LAYOUT PLAN

- AC DEFUSER
- AC DUCT
- AC DEFUSER

PROJECT	CONSULTANT	ARCHITECT	CHECKED BY	APPROVED BY	DRAWING TITLE	DATE
SHAMADHAN EXTENSION	SARA INTERIOR Address: Level-3, Ishaque Tower, k-96/b, Progati Sarani, Dhaka- 1229 Contact: 01707 08 20 85 Email: info@sarainteriorbd.com Website: www.sarainteriorbd.com	JR. ARCHITECT	Head of Design Team	Principle Architect	LAYOUT PLAN	15.01.2026
CLIENT APPROVAL					1st revised	SHEET NO 01
					2nd revised	
					3rd revised	

PROJECT ID
721